



S-PLAN+ SCHEMATIC

THE NEW UNDERFLOOR HEATING SYSTEM SHOULD BE CONNECTED TO AN EXISTING S-PLAN HEATING INSTALLATION AS DETAILED IN THE BELOW DIAGRAM.

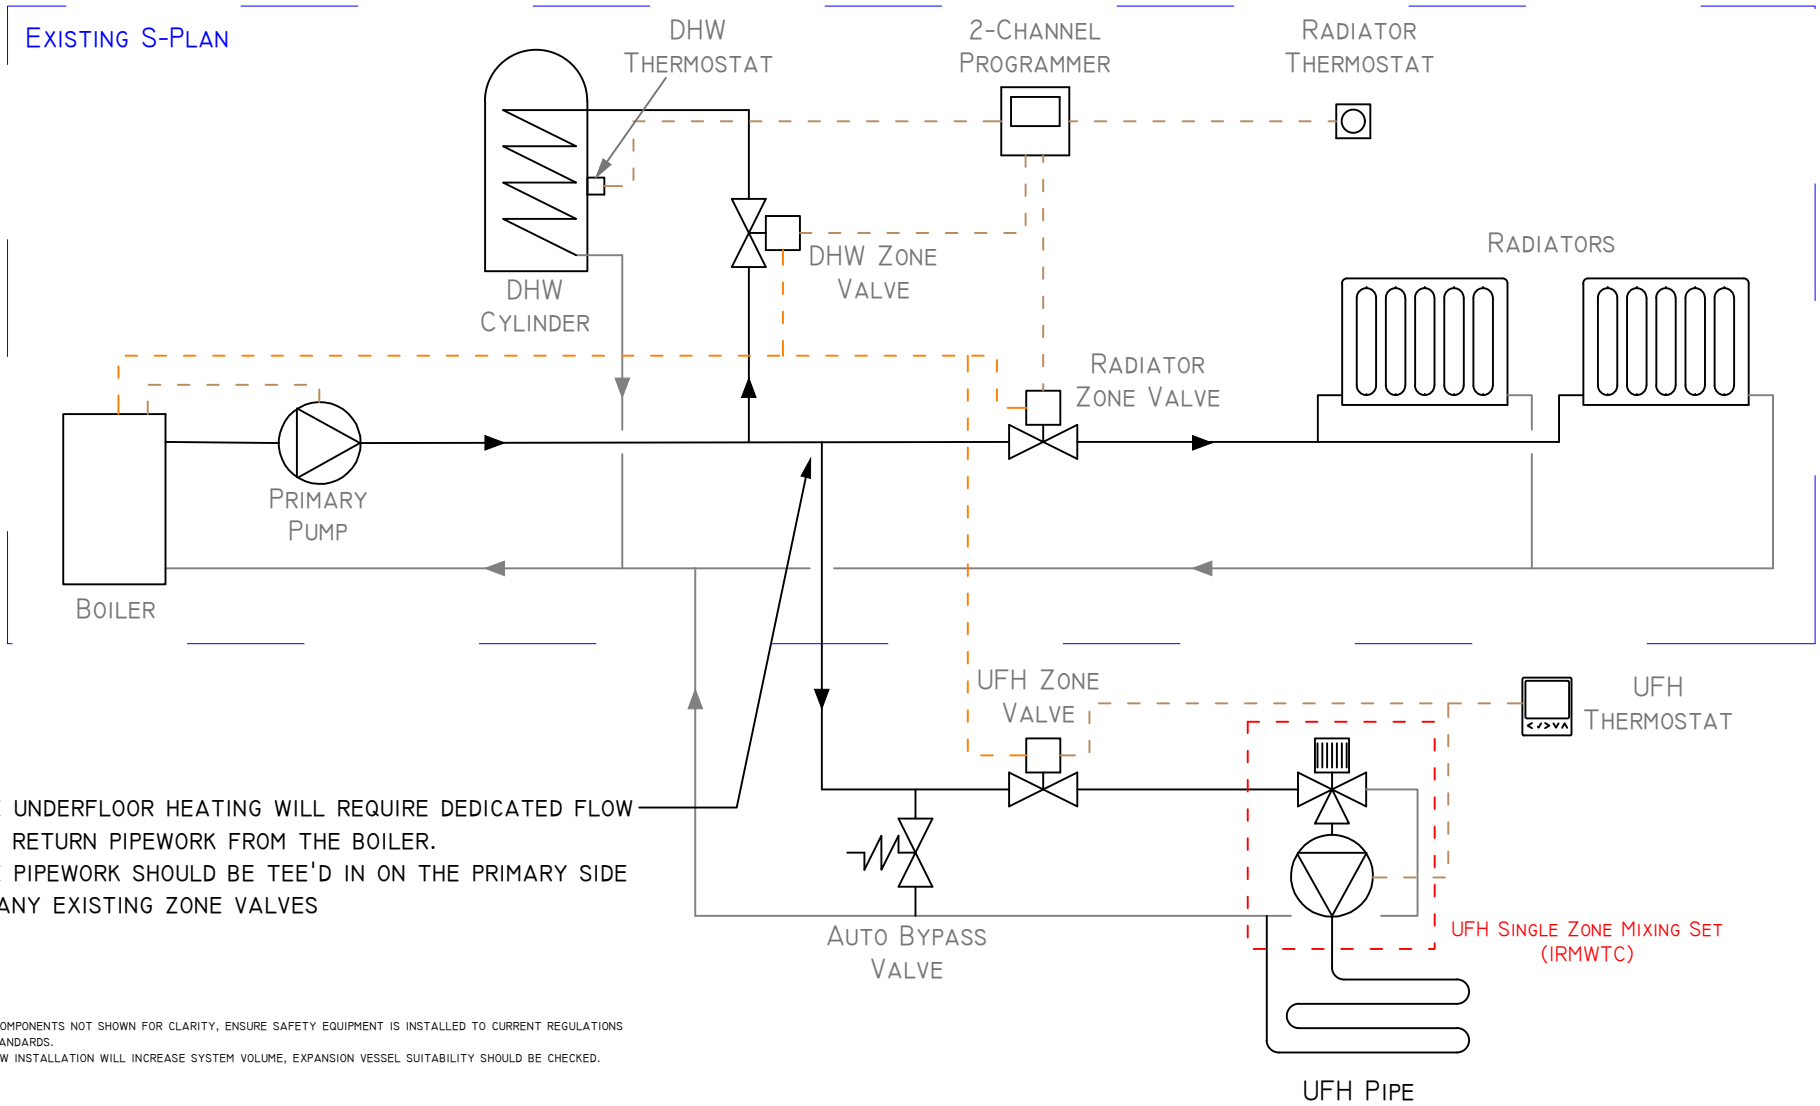


UFH SINGLE ZONE MIXING SET (IRMWTC)

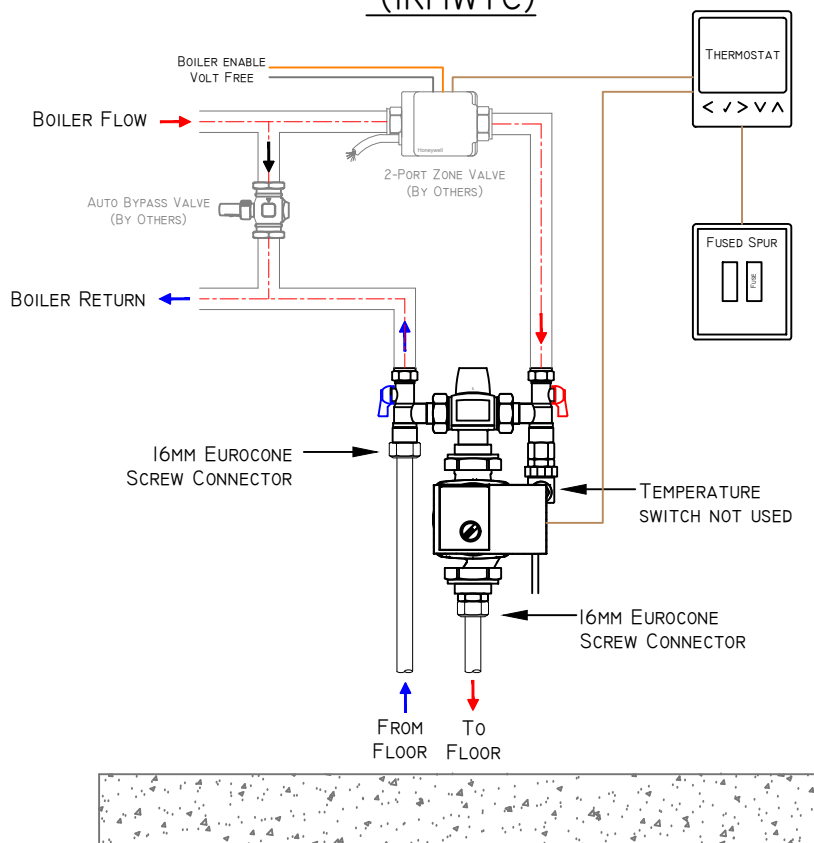

UFH WIRING DIAGRAM

SINGLE ZONE - WIRED THERMOSTAT

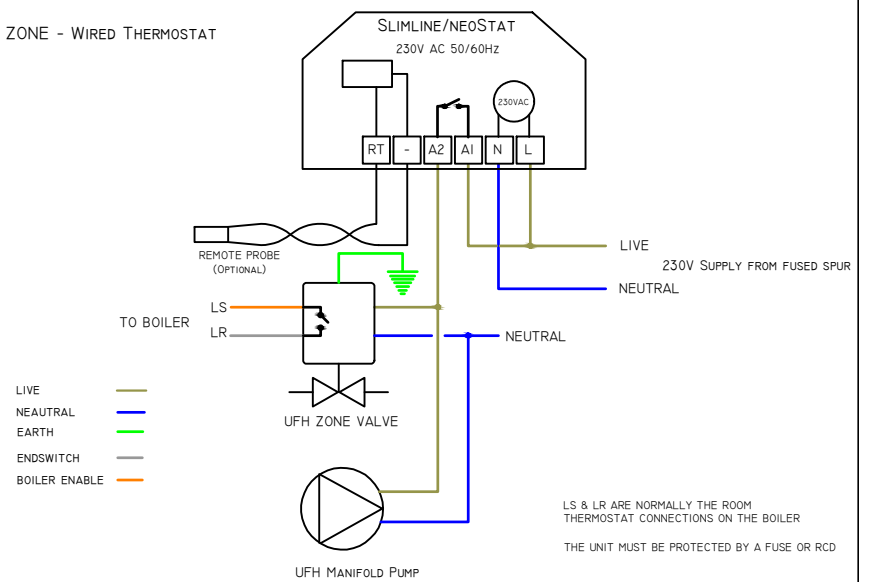

THIS EQUIPMENT SHOULD BE INSTALLED BY AN APPROPRIATELY QUALIFIED/REGISTERED ELECTRICIAN. FULLY READ THE INSTRUCTIONS FOR PROPER WIRING BEFORE APPLYING POWER. THE WARRANTY DOES NOT COVER DAMAGE FROM IMPROPER WIRING OR INSTALLATION.



Lexusheat Ltd
 Luxusheat Ltd
 20 William Street
 Leicester
 LE1 1RW
 0116 251 4916

TITLE:
 SINGLE ZONE/SINGLE LOOP UFH TYPICAL INSTALLATION

SCALE: NTS @ A3

DATE: 13TH FEBRUARY 2018

DRAWING NUMBER: LUXSRMPK20P-I

REV: -